


Vancouver Door (Door configuration / Blocking layout)

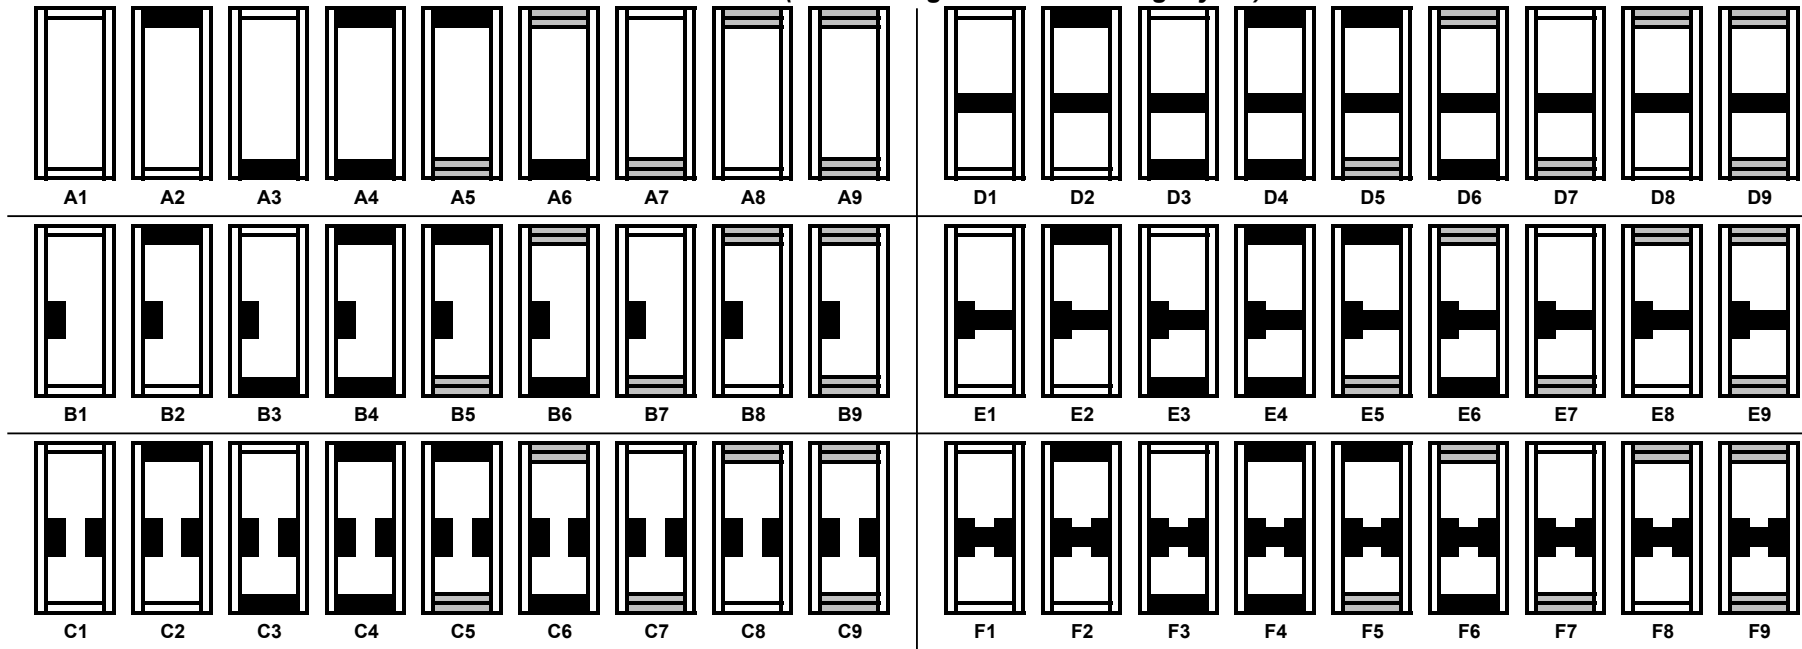

A1	(STANDARD LAYOUT)
A2	5" TR
A3	5" BR
A4	5" TR, 5" BR
A5	5" TR, DBL BR
A6	DBL TR, 5" BR
A7	DBL BR
A8	DBL TR
A9	DBL TR, DBL BR

ABBREVIATIONS	
TR	= TOP RAIL
BR	= BOTTOM RAIL
IR	= INTERMEDIATE RAIL
LB	= LOCK BLOCK
DBL	= DOUBLE

C1	2 LB
C2	5" TR, 2 LB
C3	5" BR, 2 LB
C4	5" TR, 5" BR, 2 LB
C5	5" TR, DBL BR, 2 LB
C6	DBL TR, 5" BR, 2 LB
C7	DBL BR, 2 LB
C8	DBL TR, 2 LB
C9	DBL TR, DBL BR, 2 LB

NOTE:	
LB/IR REQUIRE CL DEM. EG: E3 @ 44" CL	
ALL LOCK BLOCKS ARE 5" X 10" UNLESS SPECIFIED OTHERWISE	
ALTERNATE SIZE 5" X 18"	
SPECIAL NOTES MAY BE REQUIRED TO SHOW UN-COMMON BLOCKING IF NOT IDENTIFIED ABOVE	

E1	1 LB, 1 IR
E2	5" TR, 1 LB, 1 IR
E3	5" BR, 1 LB, 1 IR
E4	5" TR, 5" BR, 1 LB, 1 IR
E5	5" TR, DBL BR, 1 LB, 1 IR
E6	DBL TR, 5" BR, 1 LB, 1 IR
E7	DBL BR, 1 LB, 1 IR
E8	DBL TR, 1 LB, 1 IR
E9	DBL TR, DBL BR, 1 LB, 1 IR

B1	1 LB
B2	5" TR, 1 LB
B3	5" BR, 1 LB
B4	5" TR, 5" BR, 1 LB
B5	5" TR, DBL BR, 1 LB
B6	DBL TR, 5" BR, 1 LB
B7	DBL BR, 1 LB
B8	DBL TR, 1 LB
B9	DBL TR, DBL BR, 1 LB

D1	1 IR
D2	5" TR, 1 IR
D3	5" BR, 1 IR
D4	5" TR, 5" BR, 1 IR
D5	5" TR, DBL BR, 1 IR
D6	DBL TR, 5" BR, 1 IR
D7	DBL BR, 1 IR
D8	DBL TR, 1 IR
D9	DBL TR, DBL BR, 1 IR

F1	2 LB, 1 IR
F2	5" TR, 2 LB, 1 IR
F3	5" BR, 2 LB, 1 IR
F4	5" TR, 5" BR, 2 LB, 1 IR
F5	5" TR, DBL BR, 2 LB, 1 IR
F6	DBL TR, 5" BR, 2 LB, 1 IR
F7	DBL BR, 2 LB, 1 IR
F8	DBL TR, 2 LB, 1 IR
F9	DBL TR, DBL BR, 2 LB, 1 IR